


ALTERNATE VIEW SHOWING POSITION OF PANELS WHEN ELECTRICAL SERVICE ENTERS ON LEFT SIDE OF HOUSE.

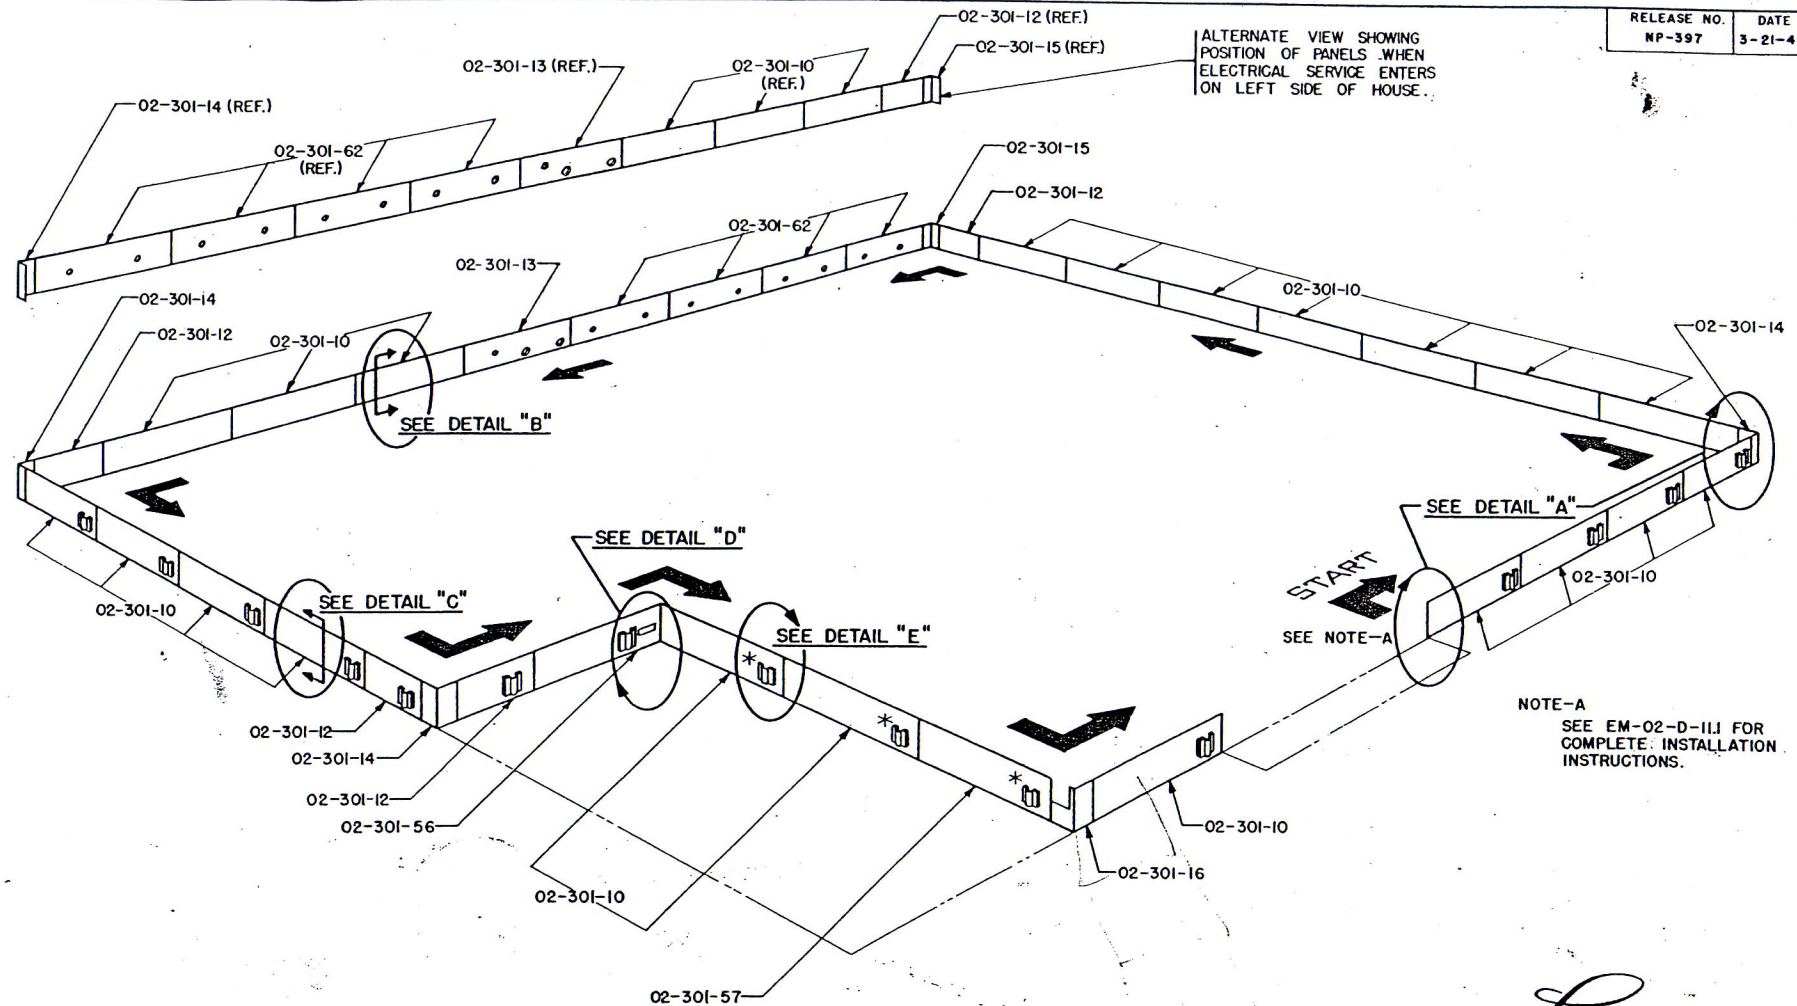

NOTE-A
SEE EM-02-D-11J FOR COMPLETE INSTALLATION INSTRUCTIONS.

* 02-302-37 CLIP TO BE INSTALLED IN APPROXIMATELY THESE LOCATIONS.



ERECTION		MANUAL	
TITLE PLENUM PANEL INSTALLATION			
PREPARED BY R. L. S.	DATE 3-21-49	EFF. 511 & SUB.	
		DRAWING NUMBER EM-02-D-10.11	